
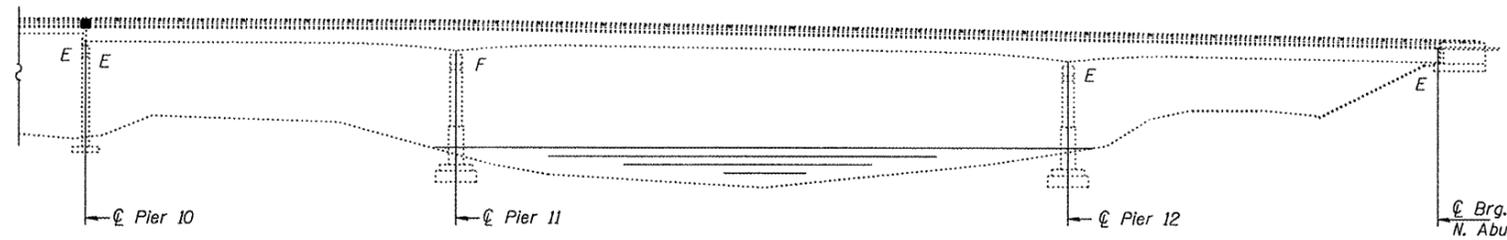




STATE OF ILLINOIS
DEPARTMENT OF TRANSPORTATION

GENERAL NOTES

All structural steel shall conform to AASHTO Classification M-270 Gr. 36, unless otherwise noted.
Reinforcement bars shall conform to the requirements of ASTM A 706 Gr 60. See Special Provisions.
Reinforcement bars designated (E) shall be epoxy coated.
Prior to pouring the new concrete deck, all heavy or loose rust, loose mill scale, and other loose or potentially detrimental foreign material shall be removed from the surfaces in contact with concrete. Tightly adhered paint may remain unless otherwise noted. Removal shall be accomplished by methods that will not damage the steel and the cost will be included in the pay item covering removal of the existing concrete.
Plan dimensions and details relative to existing plans are subject to nominal construction variations. The Contractor shall field verify existing dimensions and details affecting new construction and make necessary approved adjustments prior to construction or ordering of materials. Such variations shall not be cause for additional compensation for a change in scope of the work, however, the Contractor will be paid for the quantity actually furnished at the unit price bid for the work.
Existing reinforcement bars extending into the removal area shall be cleaned, straightened and incorporated into the new construction. Any reinforcement bars that are damaged during concrete removal shall be replaced with an approved bar splicer or anchorage system. Cost included with Concrete Removal.
Joint openings shall be adjusted according to Article 520.04 of the Standard Specifications when the deck is poured at an ambient temperature other than 50° F.
The deck surface shall have its final finish tined according to Article 420.09(e)(1) of the Standard Specifications. Cost included with Concrete Superstructures.
The existing structural steel coating contains lead. The Contractor shall take appropriate precautions to deal with the presence of lead on this project.

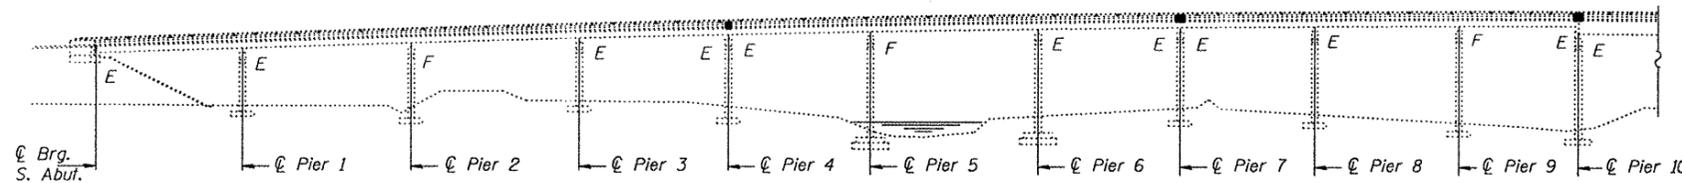

ELEVATION

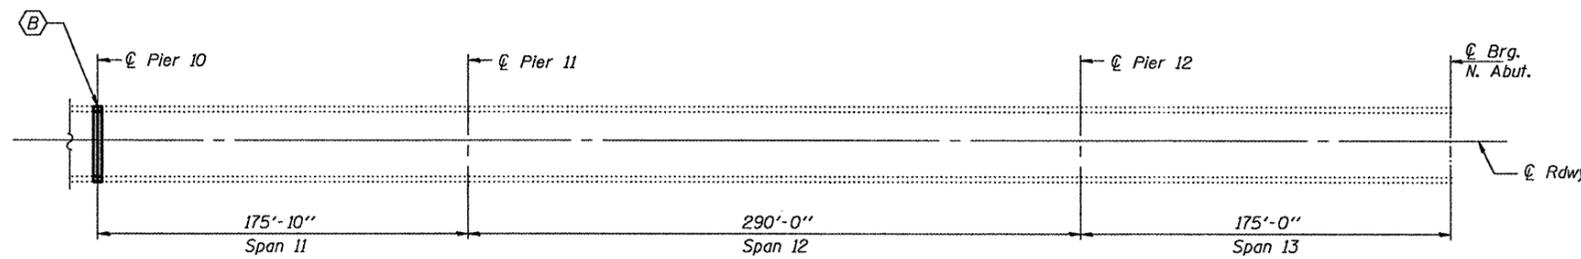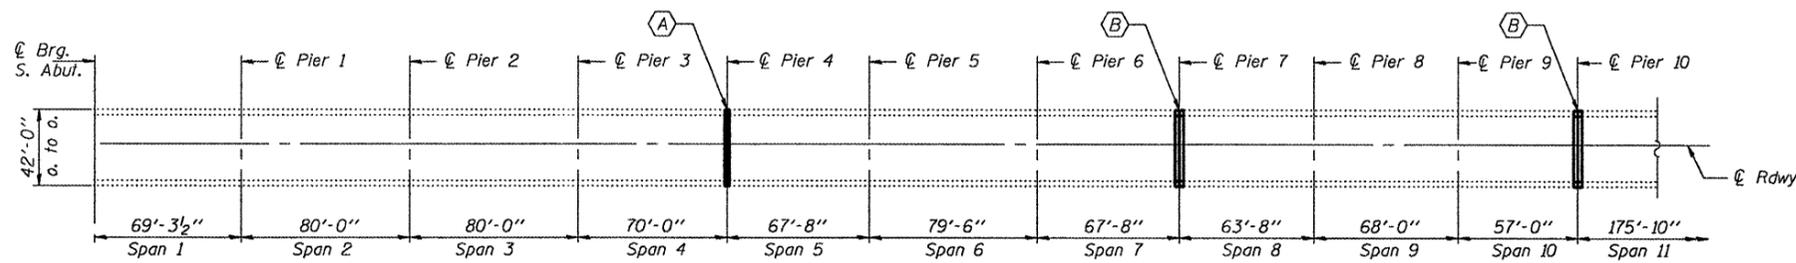


PLAN

- (A) - Remove exist. exp. jt. and install Shallow Preformed Strip Seal
- (B) - Remove exist. exp. jt. and install Preformed Strip Seal

TOTAL BILL OF MATERIAL

ITEM	UNIT	QUANTITY
Concrete Removal	Cu. Yd.	15.1
Concrete Superstructure	Cu. Yd.	15.1
Preformed Joint Strip Seal	Foot	123
Reinforcement Bars, Epoxy Coated	Pound	2910
Bar Splicers	Each	44
* Protective Coat	Sq. Yd.	48.5

* New Concrete Only

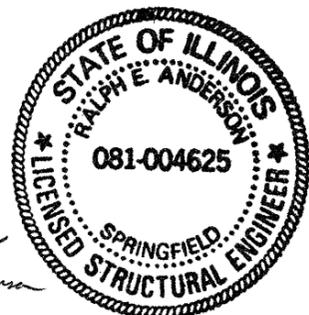

DESIGNED: *[Signature]*
 CHECKED: *[Signature]*
 DRAWN: Kyle M. Steffen
 CHECKED: *[Signature]*
 APRIL 30, 2010
 EXAMINED: *[Signature]*
 PASSED: *[Signature]*

Expires: November 30, 2010

PLAN & ELEVATION
SN 016-2468

SHEET NO. 1 6 SHEETS	F.A.P. RTE.	SECTION	COUNTY	TOTAL SHEETS	SHEET NO.
	330	2009-1331	COOK	28	15
			CONTRACT NO. 60H89		
FED. ROAD DIST. NO.		ILLINOIS	FED. AID PROJECT		